

DIAGRAM A (NOT TO SCALE)



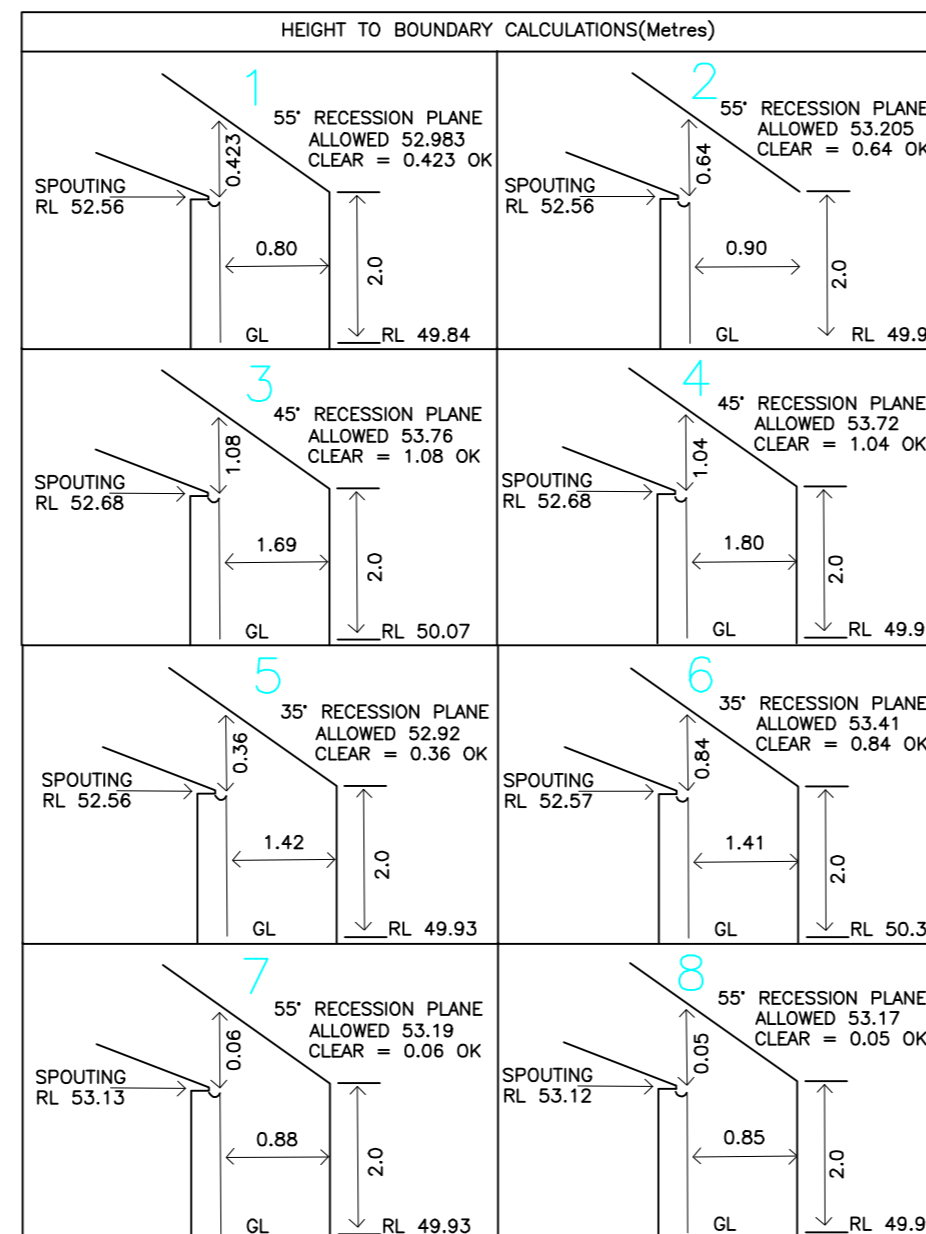


DIAGRAM A (NOT TO SCALE)

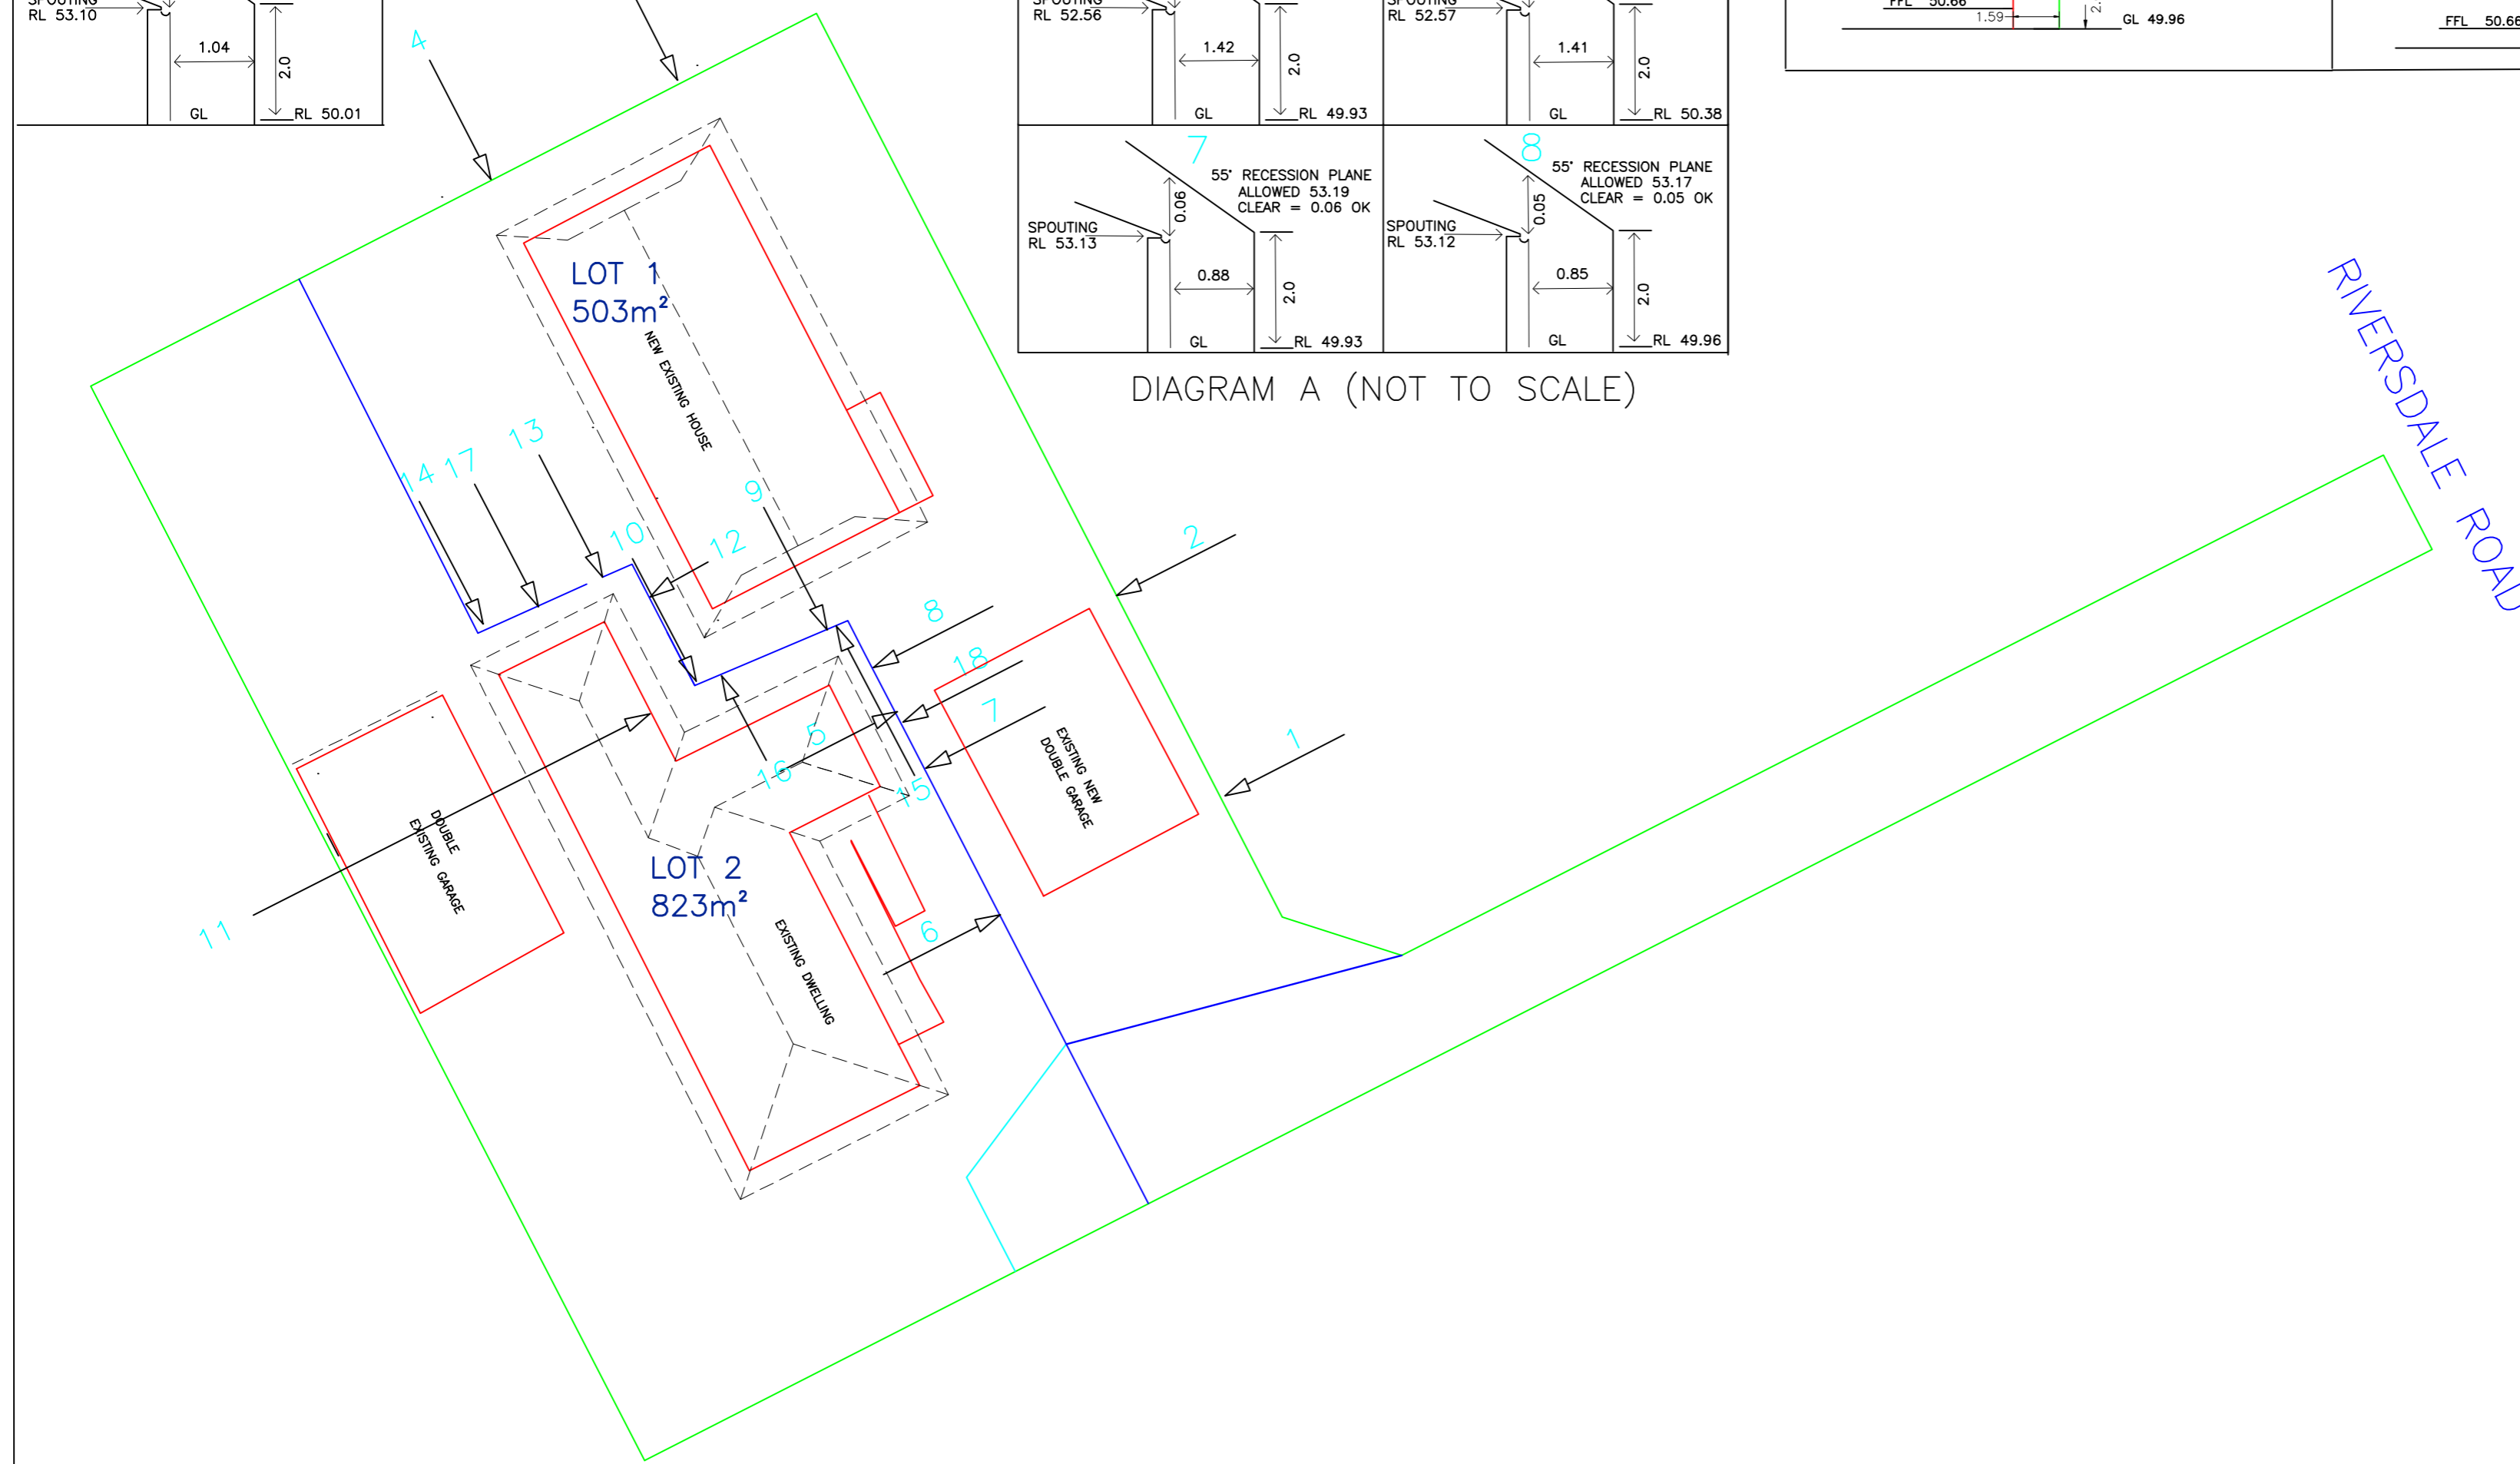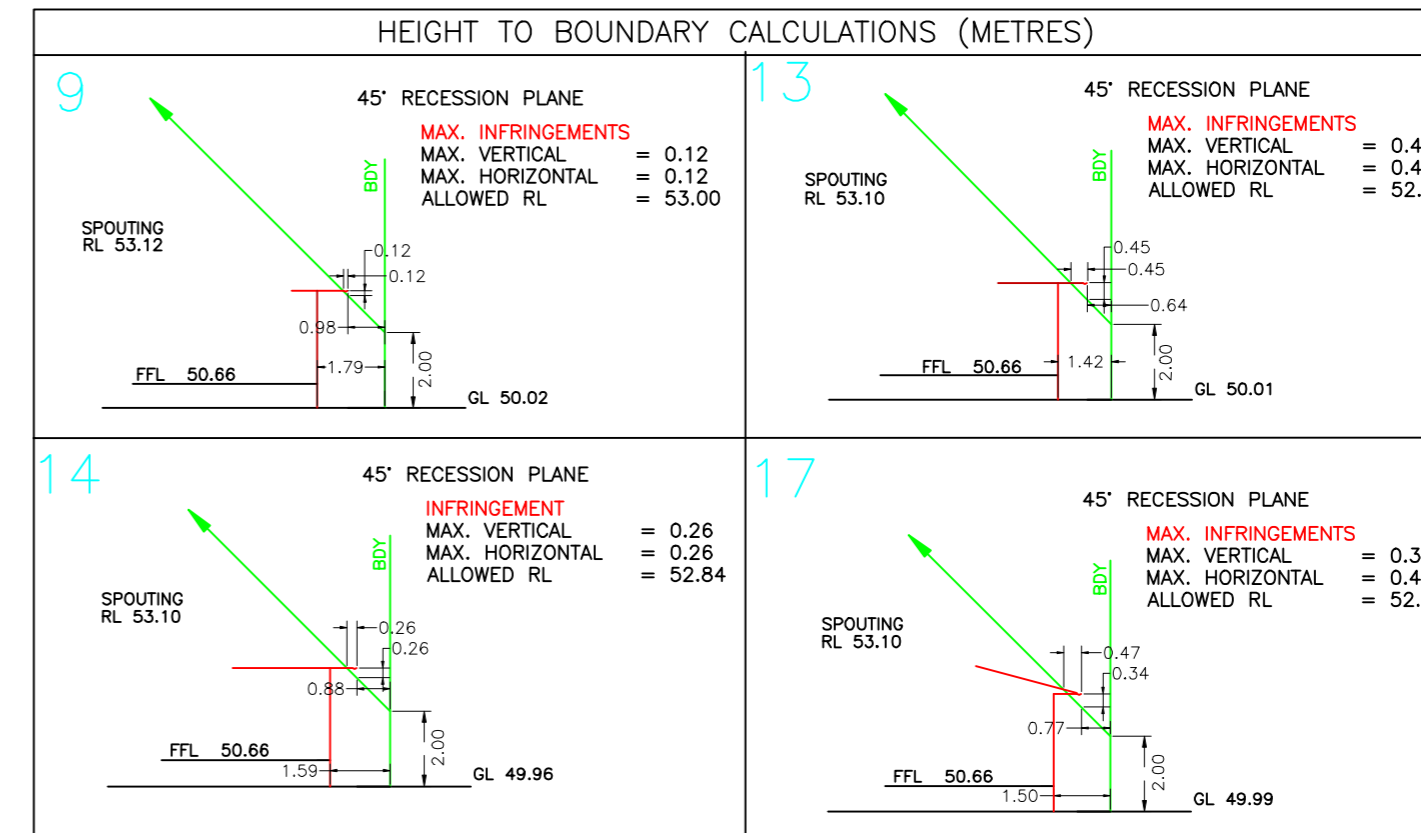

AFFORDABLE MOBILE SURVEYORS LTD
 CONSULTING LAND SURVEYORS
 1st Floor, 18 Delta Avenue
 New Lynn, Auckland
 Private Bag MBE N388, Auckland
 Ph 09 826 5668 Fax 09 826 5662
 Email ams@landsurvey.co.nz

G MCLEOD
 RIVERSDALE ROAD
 AVONDALE

**SITE PLAN
 OF PROPOSED SUBD'N**

SHOWING HEIGHT TO BDY
 DETAILS

LOT 6 DP 21083
 CT NA474/289

SCALE: 1 : 200 @ A2

DRAWING STATUS: FOR CONSENT

DRAWING # PS172/01-A